

AMENDMENT OF SOLICITATION/MODIFICATION OF CONTRACT				1. CONTRACT ID CODE J	PAGE OF 1
2. AMENDMENT/MODIFICATION NO. 0001		3. EFFECTIVE DATE 03-Aug-2005		4. REQUISITION/PURCHASE REQ. NO. W13G86-4222-0890	
6. ISSUED BY U S ARMY ENGR DISTRICT, NEW ENGLAND 696 VIRGINIA RD CONCORD MA 01742-2751		CODE W912WJ		7. ADMINISTERED BY (If other than item 6) See Item 6	
8. NAME AND ADDRESS OF CONTRACTOR (No., Street, County, State and Zip Code)				<input checked="" type="checkbox"/>	9A. AMENDMENT OF SOLICITATION W912WJ-05-B-0011
				<input checked="" type="checkbox"/>	9B. DATED (SEE ITEM 11) 25-Jul-2005
					10A. MOD. OF CONTRACT/ORDER NO.
					10B. DATED (SEE ITEM 13)
CODE		FACILITY CODE			
11. THIS ITEM ONLY APPLIES TO AMENDMENTS OF SOLICITATIONS					
<input checked="" type="checkbox"/> The above numbered solicitation is amended as set forth in Item 14. The hour and date specified for receipt of Offer <input type="checkbox"/> is extended, <input checked="" type="checkbox"/> is not extended. Offer must acknowledge receipt of this amendment prior to the hour and date specified in the solicitation or as amended by one of the following methods: (a) By completing Items 8 and 15, and returning <u>2</u> copies of the amendment; (b) By acknowledging receipt of this amendment on each copy of the offer submitted; or (c) By separate letter or telegram which includes a reference to the solicitation and amendment numbers. FAILURE OF YOUR ACKNOWLEDGMENT TO BE RECEIVED AT THE PLACE DESIGNATED FOR THE RECEIPT OF OFFERS PRIOR TO THE HOUR AND DATE SPECIFIED MAY RESULT IN REJECTION OF YOUR OFFER. If by virtue of this amendment you desire to change an offer already submitted, such change may be made by telegram or letter, provided each telegram or letter makes reference to the solicitation and this amendment, and is received prior to the opening hour and date specified.					
12. ACCOUNTING AND APPROPRIATION DATA (If required)					
13. THIS ITEM APPLIES ONLY TO MODIFICATIONS OF CONTRACTS/ORDERS. IT MODIFIES THE CONTRACT/ORDER NO. AS DESCRIBED IN ITEM 14.					
A. THIS CHANGE ORDER IS ISSUED PURSUANT TO: (Specify authority) THE CHANGES SET FORTH IN ITEM 14 ARE MADE IN THE CONTRACT ORDER NO. IN ITEM 10A.					
B. THE ABOVE NUMBERED CONTRACT/ORDER IS MODIFIED TO REFLECT THE ADMINISTRATIVE CHANGES (such as changes in paying office, appropriation date, etc.) SET FORTH IN ITEM 14, PURSUANT TO THE AUTHORITY OF FAR 43.103(B).					
C. THIS SUPPLEMENTAL AGREEMENT IS ENTERED INTO PURSUANT TO AUTHORITY OF:					
D. OTHER (Specify type of modification and authority)					
E. IMPORTANT: Contractor <input type="checkbox"/> is not, <input type="checkbox"/> is required to sign this document and return _____ copies to the issuing office.					
14. DESCRIPTION OF AMENDMENT/MODIFICATION (Organized by UCF section headings, including solicitation/contract subject matter where feasible.) (Amendment necessary to revise contract drawing C-1 to add probes in two locations.) Delete Contract Drawing C-1 and replace with the revised attached Contract Drawing C-1					
Except as provided herein, all terms and conditions of the document referenced in Item 9A or 10A, as heretofore changed, remains unchanged and in full force and effect.					
15A. NAME AND TITLE OF SIGNER (Type or print)			16A. NAME AND TITLE OF CONTRACTING OFFICER (Type or print)		
			TEL: _____ EMAIL: _____		
15B. CONTRACTOR/OFFEROR		15C. DATE SIGNED		16B. UNITED STATES OF AMERICA	
_____ (Signature of person authorized to sign)				BY _____ (Signature of Contracting Officer)	
				16C. DATE SIGNED 03-Aug-200	

Rev.	Date	By	Description	Appr.	Date	By	Description	Appr.
1	7/1/03	AN	Design					
2	7/1/03	AN	Design					
PAWTUXET COVE
RHODE ISLAND
6-FOOT CHANNEL, TURNING BASIN
& ANCHORAGE
STATE PLANE NAD 1927

#	Easting	Northing
1	532033.65	246634.25
2	531071.75	246349.38
3	531021.34	246262.48
4	531094.64	245951.14
5	531967.35	244807.72
6	531570.59	244504.23
7	531077.95	245149.23
8	530825.42	246221.95
9	530630.17	246614.92
10	530325.11	247910.74
11	530194.33	248013.89
12	530174.77	248097.00
13	530268.88	248193.83
14	530245.16	248535.50
15	530310.00	248540.00
16	530341.59	248185.12
17	530413.77	247970.52
18	530737.32	246596.16
19	530959.00	246420.00
20	532000.00	246730.00

TIDAL DATUM PLANES

(Based upon National Ocean Survey
Tidal datums at Pawtuxet Cove, Rhode Island
1960-1978 Tidal Epoch)


SHEET NO.	DRAWING FILE	TITLE
1	G-1	PWTGBS.DGN
2	C-1	PWTV101.S01
3	C-2	PWTV102.S02

INDEX TO DRAWINGS

SHEET NO.	DRAWING FILE	TITLE
1	G-1	PWTGBS.DGN
2	C-1	PWTV101.S01
3	C-2	PWTV102.S02

GENERAL NOTES:

- Soundings are in feet and tenths and refer to the plane of Mean Lower Low Water (MLLW).
- Topography shown is from previous surveys and/or NOAA Chart No. 13224. All topography, including shoreline, bridges, piers, etc., is located approximate unless otherwise noted and should be used as a general reference only.
- Bench Mark Data: BM 3767B (1994) is a standard NOS disk stamped "No. 3767B 1994", set in the concrete seawall of the Asprey Boat House, 68.9 feet (21.0 m) south of the flagpole, 30.2 feet (9.20 m) southeast of the southeast corner of the boat house, and 7.2 feet (2.19 m) west-northwest of the southeast corner of the seawall. Elevation is 7.52 feet above MLLW.
- Coordinates shown are based on the Transverse Mercator Grid System for the State of Rhode Island & NAD 1927.
- The sounding information shown on these maps represents the SHOALEST soundings of those obtained from hydrographic surveys conducted during October 2003.
- The sounding information depicted on these maps should NOT be used to determine volumes. Volumes are determined from more sounding information than shown. Additional sounding information is available upon request.
- The information depicted on these maps represents the results of surveys made on the dates indicated, and can only be considered as indicating the general conditions existing at that time.
- Field Book: R&H 3638A
- Depthsounder Rolls: 03-680-I

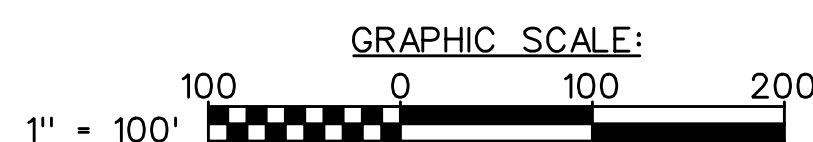


MAINTENANCE DREDGING
6-FOOT CHANNEL, TURNING BASIN
AND ANCHORAGE
PAWTUXET COVE
CRANSTON AND WARWICK, RHODE ISLAND
PLAN, LEGEND, GENERAL NOTES
INDEX TO DRAWINGS AND NAVIGATION AIDS

Reference
number:

C-1

Sheet 2 of 3

DESCRIPTION	SYMBOL
6-FOOT DEPTH CONTOUR	—
7-FOOT DEPTH CONTOUR	- - - - -
MATERIAL REQUIRED TO BE DREDGED SHOWN THUS	
ALLOWABLE OVERDEPTH SHOWN THUS AT CROSS SECTION	
NAVIGATION AIDS	
CHANNEL COORDINATE	
PROBE LOCATION	

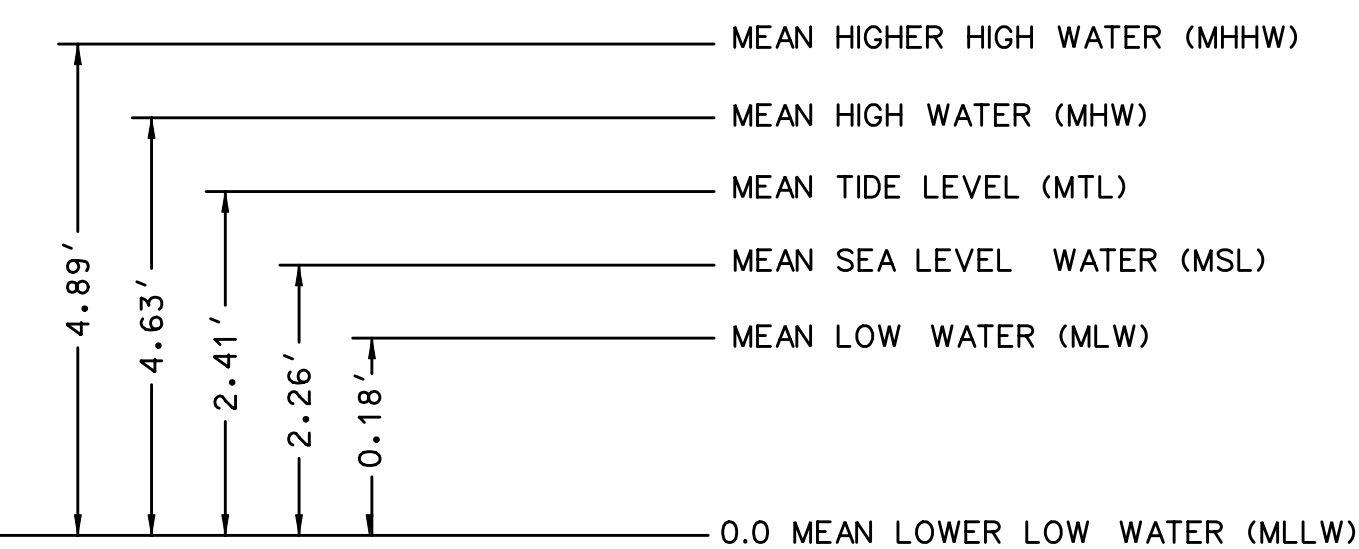

PAWTUXET NECK

WASHOSET POINT

WARWICK

PLAN
SCALE: 1" = 100'

NO.	DATE	STATE PLANE COORDINATES	GEOGRAPHIC POSITION
RN-2	10/17/03	N 246799.35 E 532159.71	41° - 45' - 38.2"N 71° - 22' - 55.7"W
GC-3	10/17/03	N 246581.06 E 532186.46	41° - 45' - 36.0"N 71° - 22' - 55.3"W
RN-4	10/17/03	N 246536.73 E 531515.38	41° - 45' - 35.6"N 71° - 23' - 04.2"W
GC-5	10/17/03	N 246407.69 E 531203.24	41° - 45' - 34.3"N 71° - 23' - 08.3"W
FLR-6	10/17/03	N 246337.48 E 530949.24	41° - 45' - 33.6"N 71° - 23' - 11.7"W

